


**DONOR LEVELS**


FOUNDER
GRAND PATRON
PATRON
PRODUCER
DIRECTOR

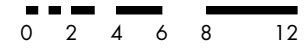

Town of Apex  
**PERFORMING AND CULTURAL ARTS CENTER**  
 Old Town Hall Building  
 237 North Salem Street


GROUND FLOOR PLAN - 1/4"=1'-0"

**CLEARSCAPES**

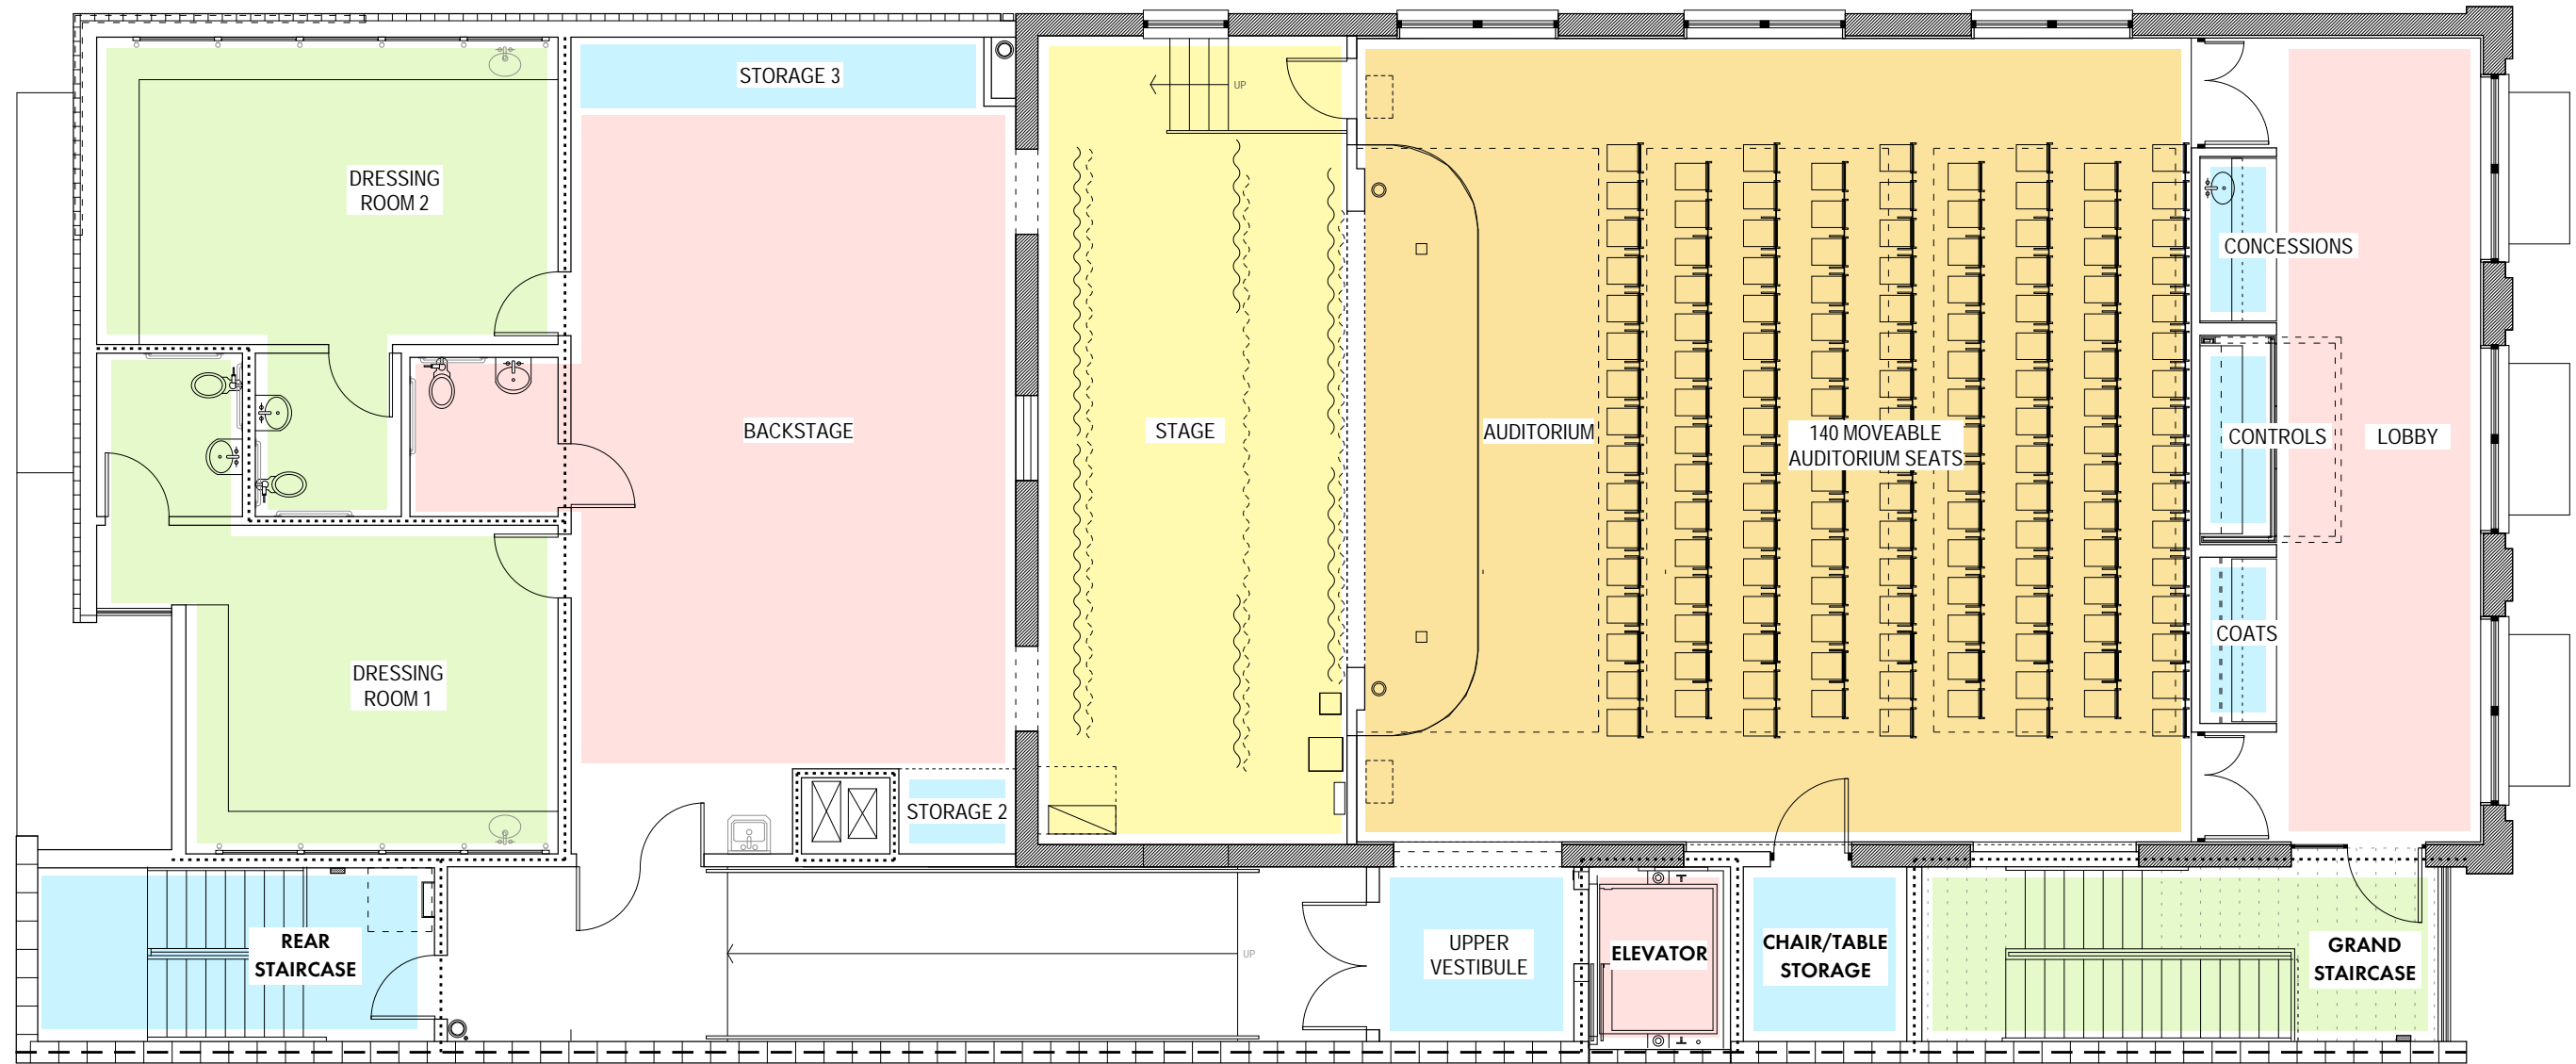

**DONOR LEVELS**

FOUNDER
GRAND PATRON
PATRON
PRODUCER
DIRECTOR

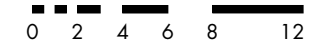

Town of Apex  
**PERFORMING AND CULTURAL ARTS CENTER**

Old Town Hall Building  
 237 North Salem Street

SECOND FLOOR PLAN - 1/4"=1'-0"

**CLEARSCAPES**