


# Alternate design for Flower Memorial Marker

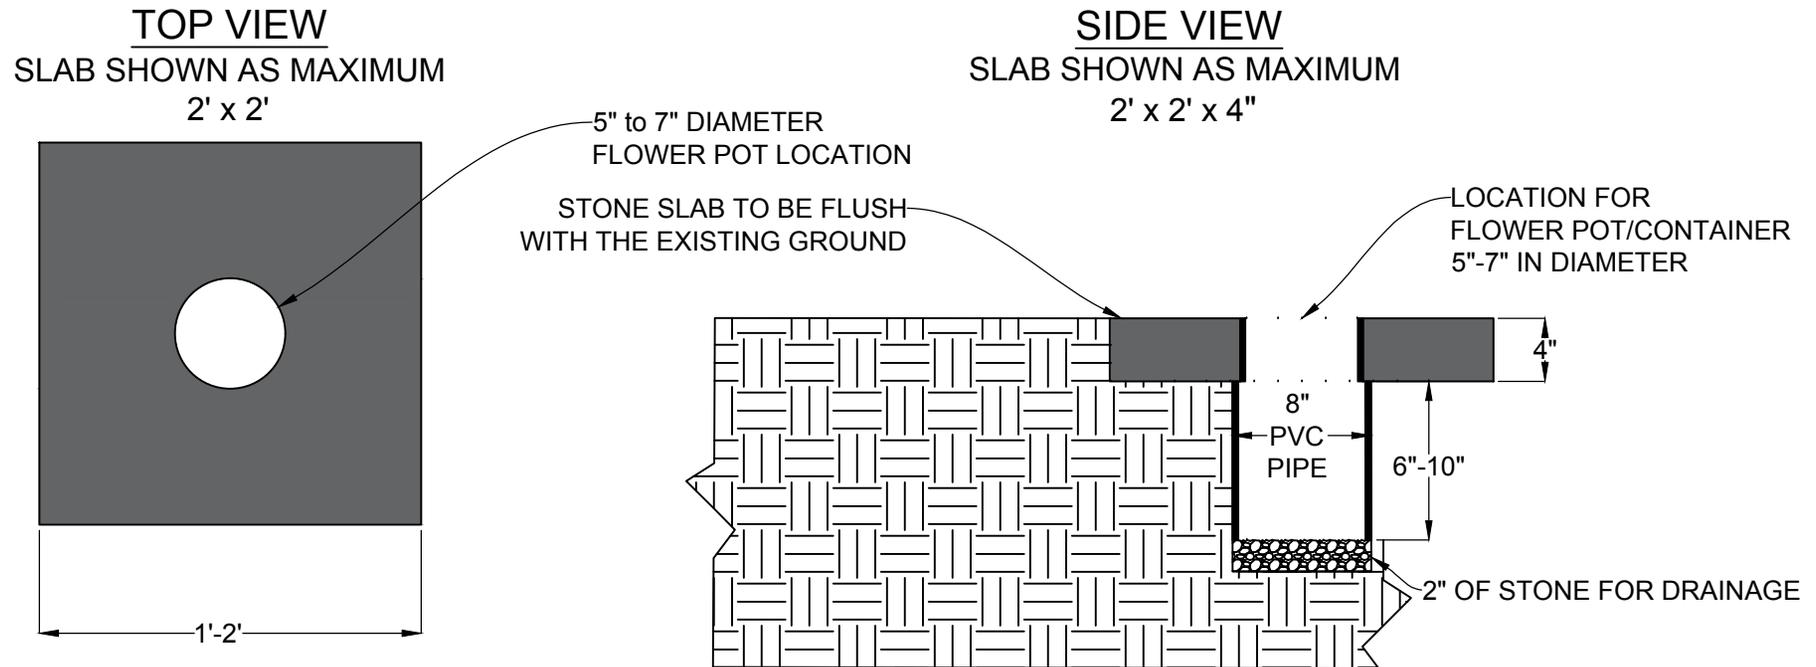

## NOTES:

1. THE GENERAL PUBLIC IS NOT AUTHORIZED TO INSTALL MEMORIALS. CURRENTLY, THE ONLY TWO ENTITIES THAT ARE AUTHORIZED TO EXCAVATE IN THE CEMETERY ARE THE TOWN OF APEX AND WAKE MEMORIAL PARK. (919-465-0888)
2. ALTERNATE DESIGN IS INTENDED FOR USE IN PLACE OF THE BRONZE VASE MEMORIAL FOR THE PLACEMENT OF FLOWERS. IF A BRONZE VASE IS UTILIZED, THE PVC PIPE AND STONE DRAINAGE LAYER ARE NOT REQUIRED.
3. FLOWER POTS OR CONTAINERS THAT ARE INSERTED INTO THE HOLE OF THE STONE SLAB SHALL NOT EXTEND MORE THAN 1" ABOVE THE SURFACE OF THE STONE SLAB.